

VILLA NEMEA

Brixen

C. Battisti Str.

- Wohnung im 2. Stock mit separater Küche und Studio + Terrasse + Keller + Autoplatz außen - 102,00 m²
- 3-Zimmer-Mansarden-Whg + Balkon - 127,00 m²
- 3-Zimmer-Mansarden-Whg + Terrasse - 115,00 m²

Klimahaus A Nature

Bressanone

Via C. Battisti

- Appartamento al 2° piano con cucina separata e studio + terrazzo + cantina + posto auto esterno - 102,00 m²
- Trilocale mansardato + balcone - 127,00 m²
- Trilocale mansardato + terrazzo - 115,00 m²

Casaclima A Nature

DOMUS

FRIEDRICH
ÜBERBACHER

0472834100
337451300
www.domuscc



VILLA NEMEA

Brixen

C. Battisti Str.

- Wohnung im 2. Stock mit separater Küche und Studio + Terrasse + Keller + Autoplatz außen - 102,00 m²
- 3-Zimmer-Mansarden-Whg + Balkon - 127,00 m²
- 3-Zimmer-Mansarden-Whg + Terrasse - 115,00 m²

Klimahaus A Nature

Bressanone

Via C. Battisti

- Appartamento al 2° piano con cucina separata e studio + terrazzo + cantina + posto auto esterno - 102,00 m²
- Trilocale mansardato + balcone - 127,00 m²
- Trilocale mansardato + terrazzo - 115,00 m²

Casaclima A Nature

DOMUS

FRIEDRICH
ÜBERBACHER

0472834100
337451300
www.domus.cc



VILLA NEMEA

Brixen C. Battisti Str.

- Wohnung im 2. Stock mit separater Küche und Studio + Terrasse + Keller + Autoplatz außen - 102,00 m²
- 3-Zimmer-Mansarden-Whg + Balkon - 127,00 m²
- 3-Zimmer-Mansarden-Whg + Terrasse - 115,00 m²

Klimahaus A Nature

Bressanone Via C. Battisti

- Appartamento al 2° piano con cucina separata e studio + terrazzo + cantina + posto auto esterno - 102,00 m²
- Trilocale mansardato + balcone - 127,00 m²
- Trilocale mansardato + terrazzo - 115,00 m²

Casaclima A Nature

DOMUS

FRIEDRICH
ÜBERBACHER

0472834100
337451300
www.domus.cc



VILLA NEMEA

Brixen

C. Battisti Str.

- Wohnung im 2. Stock mit separater Küche und Studio + Terrasse + Keller + Autoplatz außen - 102,00 m²
- 3-Zimmer-Mansarden-Whg + Balkon - 127,00 m²
- 3-Zimmer-Mansarden-Whg + Terrasse - 115,00 m²

Klimahaus A Nature

Bressanone

Via C. Battisti

- Appartamento al 2° piano con cucina separata e studio + terrazzo + cantina + posto auto esterno - 102,00 m²
- Trilocale mansardato + balcone - 127,00 m²
- Trilocale mansardato + terrazzo - 115,00 m²

Casaclima A Nature

DOMUS

FRIEDRICH
ÜBERBACHER

0472834100
337451300
www.domus.cc



VILLA NEMEA

Brixen C. Battisti Str.

- Wohnung im 2. Stock mit separater Küche und Studio + Terrasse + Keller + Autoplatz außen - 102,00 m²
- 3-Zimmer-Mansarden-Whg + Balkon - 127,00 m²
- 3-Zimmer-Mansarden-Whg + Terrasse - 115,00 m²

Klimahaus A Nature

Bressanone Via C. Battisti

- Appartamento al 2° piano con cucina separata e studio + terrazzo + cantina + posto auto esterno - 102,00 m²
- Trilocale mansardato + balcone - 127,00 m²
- Trilocale mansardato + terrazzo - 115,00 m²

Casaclima A Nature

DOMUS
FRIEDRICH
ÜBERBACHER

0472834100
337451300
www.domuscc



VILLA NEMEA

Brixen C. Battisti Str.

- Wohnung im 2. Stock mit separater Küche und Studio + Terrasse + Keller + Autoplatz außen - 102,00 m²
- 3-Zimmer-Mansarden-Whg + Balkon - 127,00 m²
- 3-Zimmer-Mansarden-Whg + Terrasse - 115,00 m²

Klimahaus A Nature

Bressanone Via C. Battisti

- Appartamento al 2° piano con cucina separata e studio + terrazzo + cantina + posto auto esterno - 102,00 m²
- Trilocale mansardato + balcone - 127,00 m²
- Trilocale mansardato + terrazzo - 115,00 m²

Casaclima A Nature

DOMUS

FRIEDRICH
ÜBERBACHER

0472834100
337451300
www.domus.cc



VILLA NEMEA

- Brixen**
C. Battisti Str.
- Wohnung im 2. Stock mit separater Küche und Studio + Terrasse + Keller + Autoplatz außen - 102,00 m²
 - 3-Zimmer-Mansarden-Whg + Balkon - 127,00 m²
 - 3-Zimmer-Mansarden-Whg + Terrasse - 115,00 m²

Klimahaus A Nature

- Bressanone**
Via C. Battisti
- Appartamento al 2° piano con cucina separata e studio + terrazzo + cantina + posto auto esterno - 102,00 m²
 - Trilocale mansardato + balcone - 127,00 m²
 - Trilocale mansardato + terrazzo - 115,00 m²

Casaclima A Nature

DOMUS

FRIEDRICH
ÜBERBACHER

0472834100
337451300
www.domus.cc



VILLA NEMEA

Brixen

C. Battisti Str.

- Wohnung im 2. Stock mit separater Küche und Studio + Terrasse + Keller + Autoplatz außen - 102,00 m²
- 3-Zimmer-Mansarden-Whg + Balkon - 127,00 m²
- 3-Zimmer-Mansarden-Whg + Terrasse - 115,00 m²

Klimahaus A Nature

Bressanone

Via C. Battisti

- Appartamento al 2° piano con cucina separata e studio + terrazzo + cantina + posto auto esterno - 102,00 m²
- Trilocale mansardato + balcone - 127,00 m²
- Trilocale mansardato + terrazzo - 115,00 m²

Casaclima A Nature

DOMUS

FRIEDRICH
ÜBERBACHER

0472834100
337451300
www.domus.cc



VILLA NEMEA

- Brixen**
C. Battisti Str.
- Wohnung im 2. Stock mit separater Küche und Studio + Terrasse + Keller + Autoplatz außen - 102,00 m²
 - 3-Zimmer-Mansarden-Whg + Balkon - 127,00 m²
 - 3-Zimmer-Mansarden-Whg + Terrasse - 115,00 m²

Klimahaus A Nature

- Bressanone**
Via C. Battisti
- Appartamento al 2° piano con cucina separata e studio + terrazzo + cantina + posto auto esterno - 102,00 m²
 - Trilocale mansardato + balcone - 127,00 m²
 - Trilocale mansardato + terrazzo - 115,00 m²

Casaclima A Nature

DOMUS

FRIEDRICH
ÜBERBACHER

0472834100
337451300
www.domus.cc



VILLA NEMEA

Brixen C. Battisti Str.

- Wohnung im 2. Stock mit separater Küche und Studio + Terrasse + Keller + Autoplatz außen - 102,00 m²
- 3-Zimmer-Mansarden-Whg + Balkon - 127,00 m²
- 3-Zimmer-Mansarden-Whg + Terrasse - 115,00 m²

Klimahaus A Nature

Bressanone Via C. Battisti

- Appartamento al 2° piano con cucina separata e studio + terrazzo + cantina + posto auto esterno - 102,00 m²
- Trilocale mansardato + balcone - 127,00 m²
- Trilocale mansardato + terrazzo - 115,00 m²

Casaclima A Nature

DOMUS

FRIEDRICH
ÜBERBACHER

0472834100
337451300
www.domus.cc

VILLA NEMEA

Brixen

C. Battisti Str.

- Wohnung im 2. Stock mit separater Küche und Studio + Terrasse + Keller + Autoplatz außen - 102,00 m²

- 3-Zimmer-Mansarden-Whg + Balkon - 127,00 m²

- 3-Zimmer-Mansarden-Whg + Terrasse - 115,00 m²

Klimahaus A Nature

Bressanone

Via C. Battisti

- Appartamento al 2° piano con cucina separata e studio + terrazzo + cantina + posto auto esterno - 102,00 m²

- Trilocale mansardato + balcone - 127,00 m²

- Trilocale mansardato + terrazzo - 115,00 m²

Casaclima A Nature

DOMUS

FRIEDRICH
ÜBERBACHER

0472834100
337451300
www.domus.cc



VILLA NEMEA

Brixen

C. Battisti Str.

- Wohnung im 2. Stock mit separater Küche und Studio + Terrasse + Keller + Autoplatz außen - 102,00 m²

- 3-Zimmer-Mansarden-Whg + Balkon - 127,00 m²

- 3-Zimmer-Mansarden-Whg + Terrasse - 115,00 m²

Klimahaus A Nature

Bressanone

Via C. Battisti

- Appartamento al 2° piano con cucina separata e studio + terrazzo + cantina + posto auto esterno - 102,00 m²

- Trilocale mansardato + balcone - 127,00 m²

- Trilocale mansardato + terrazzo - 115,00 m²

Casaclima A Nature

DOMUS

FRIEDRICH
ÜBERBACHER

0472834100
337451300
www.domus.cc



VILLA NEMEA

Brixen C. Battisti Str.

- Wohnung im 2. Stock mit separater Küche und Studio + Terrasse + Keller + Autoplatz außen - 102,00 m²
- 3-Zimmer-Mansarden-Whg + Balkon - 127,00 m²
- 3-Zimmer-Mansarden-Whg + Terrasse - 115,00 m²

Klimahaus A Nature

Bressanone Via C. Battisti

- Appartamento al 2° piano con cucina separata e studio + terrazzo + cantina + posto auto esterno - 102,00 m²
- Trilocale mansardato + balcone - 127,00 m²
- Trilocale mansardato + terrazzo - 115,00 m²

Casaclima A Nature


DOMUS

FRIEDRICH
ÜBERBACHER


0472834100
337451300
www.domus.cc


Eisack - Isarco

BATTISTISTRASSE - VIA CESARE BATTISTI

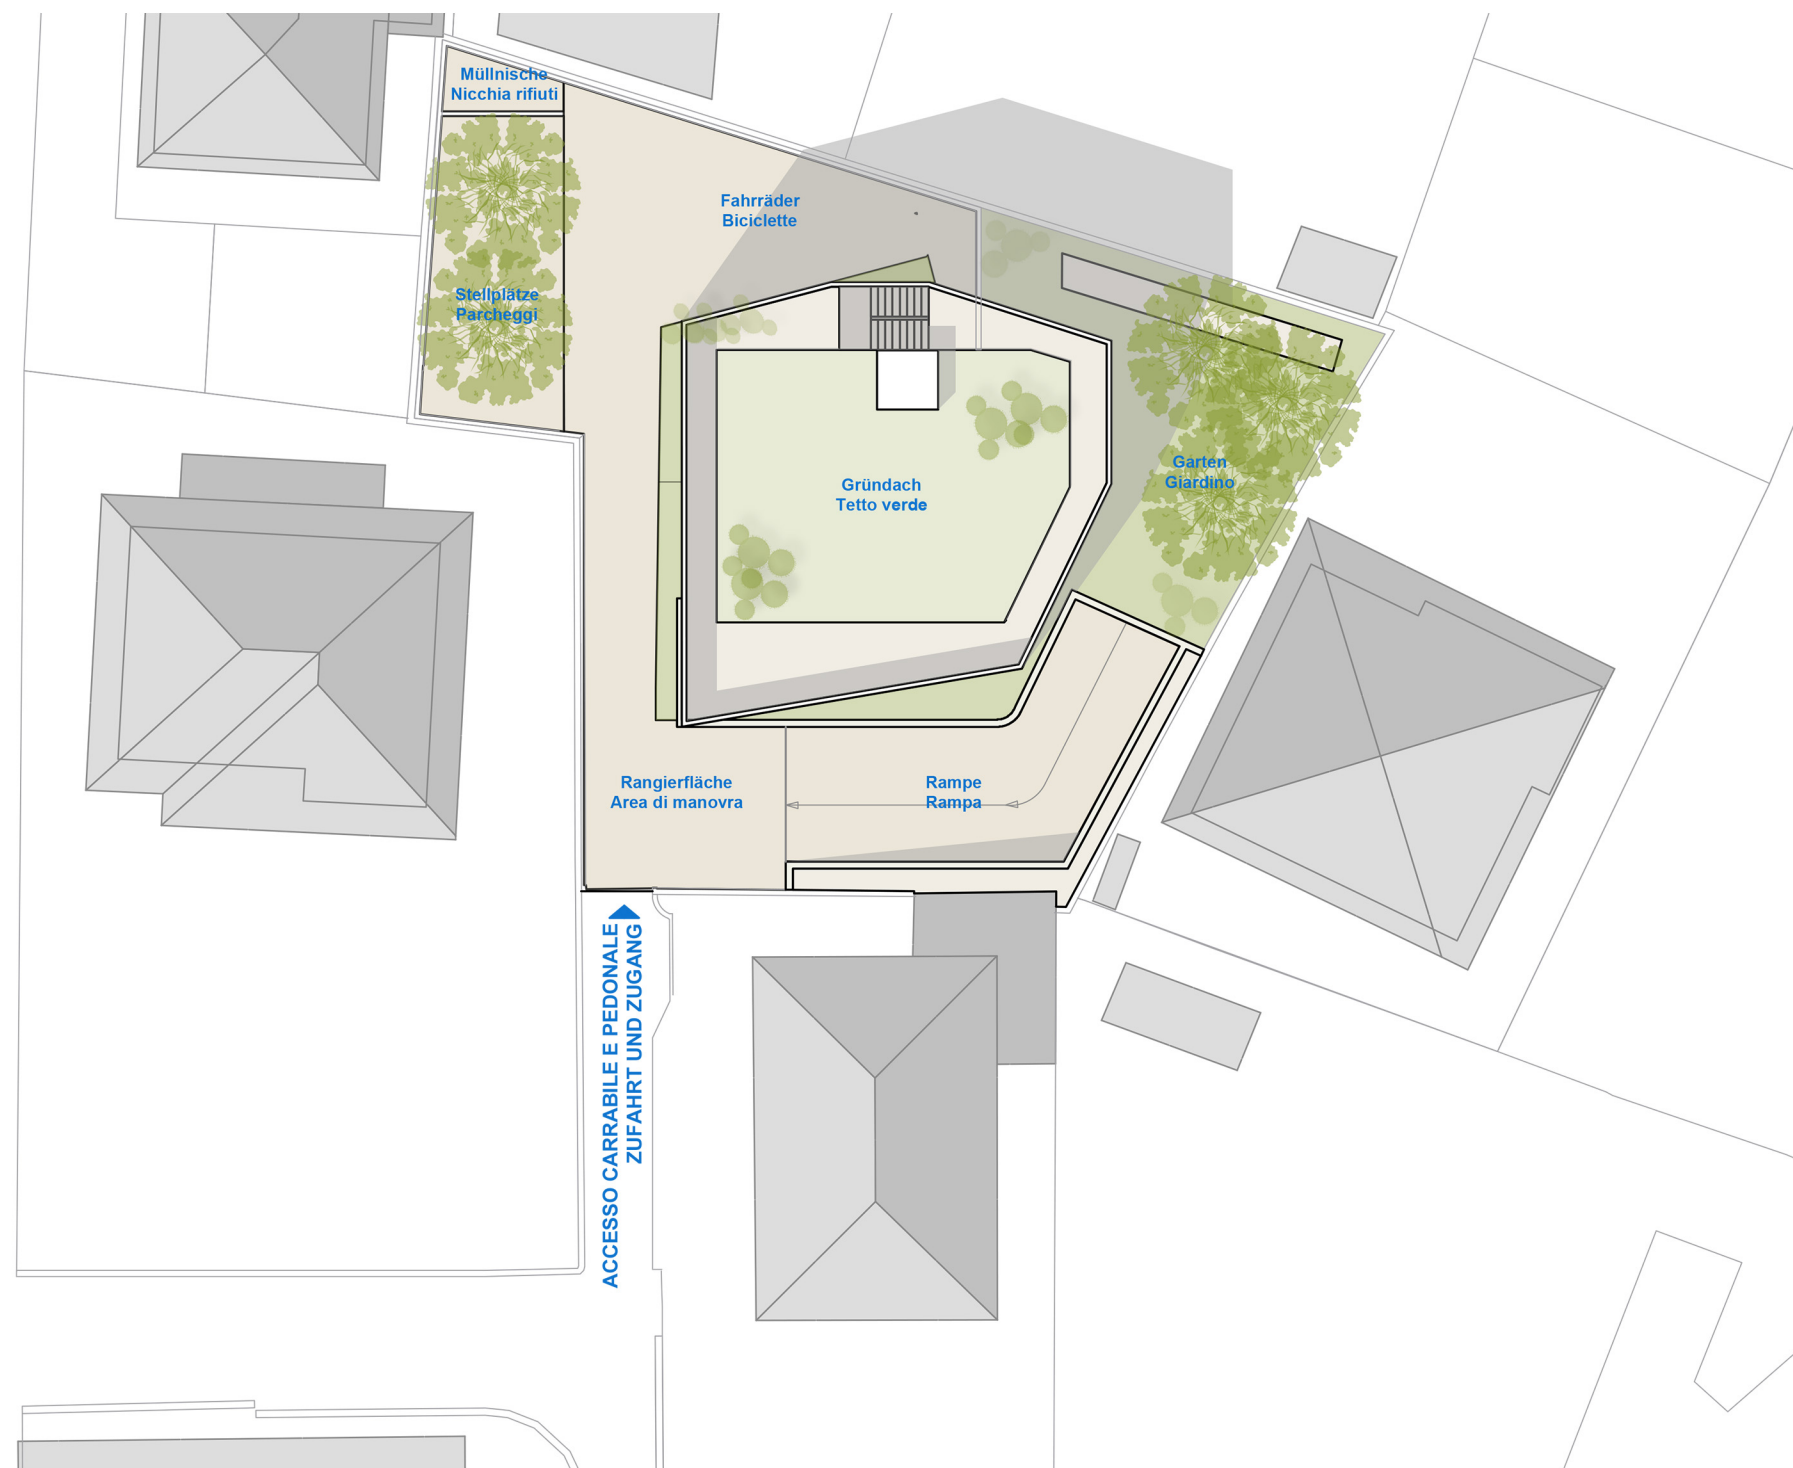

ACCESSO CARRABILE E PEDONALE
ZUFFAHT UND ZUGANG

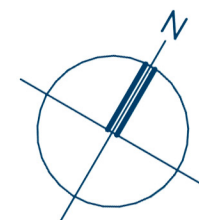


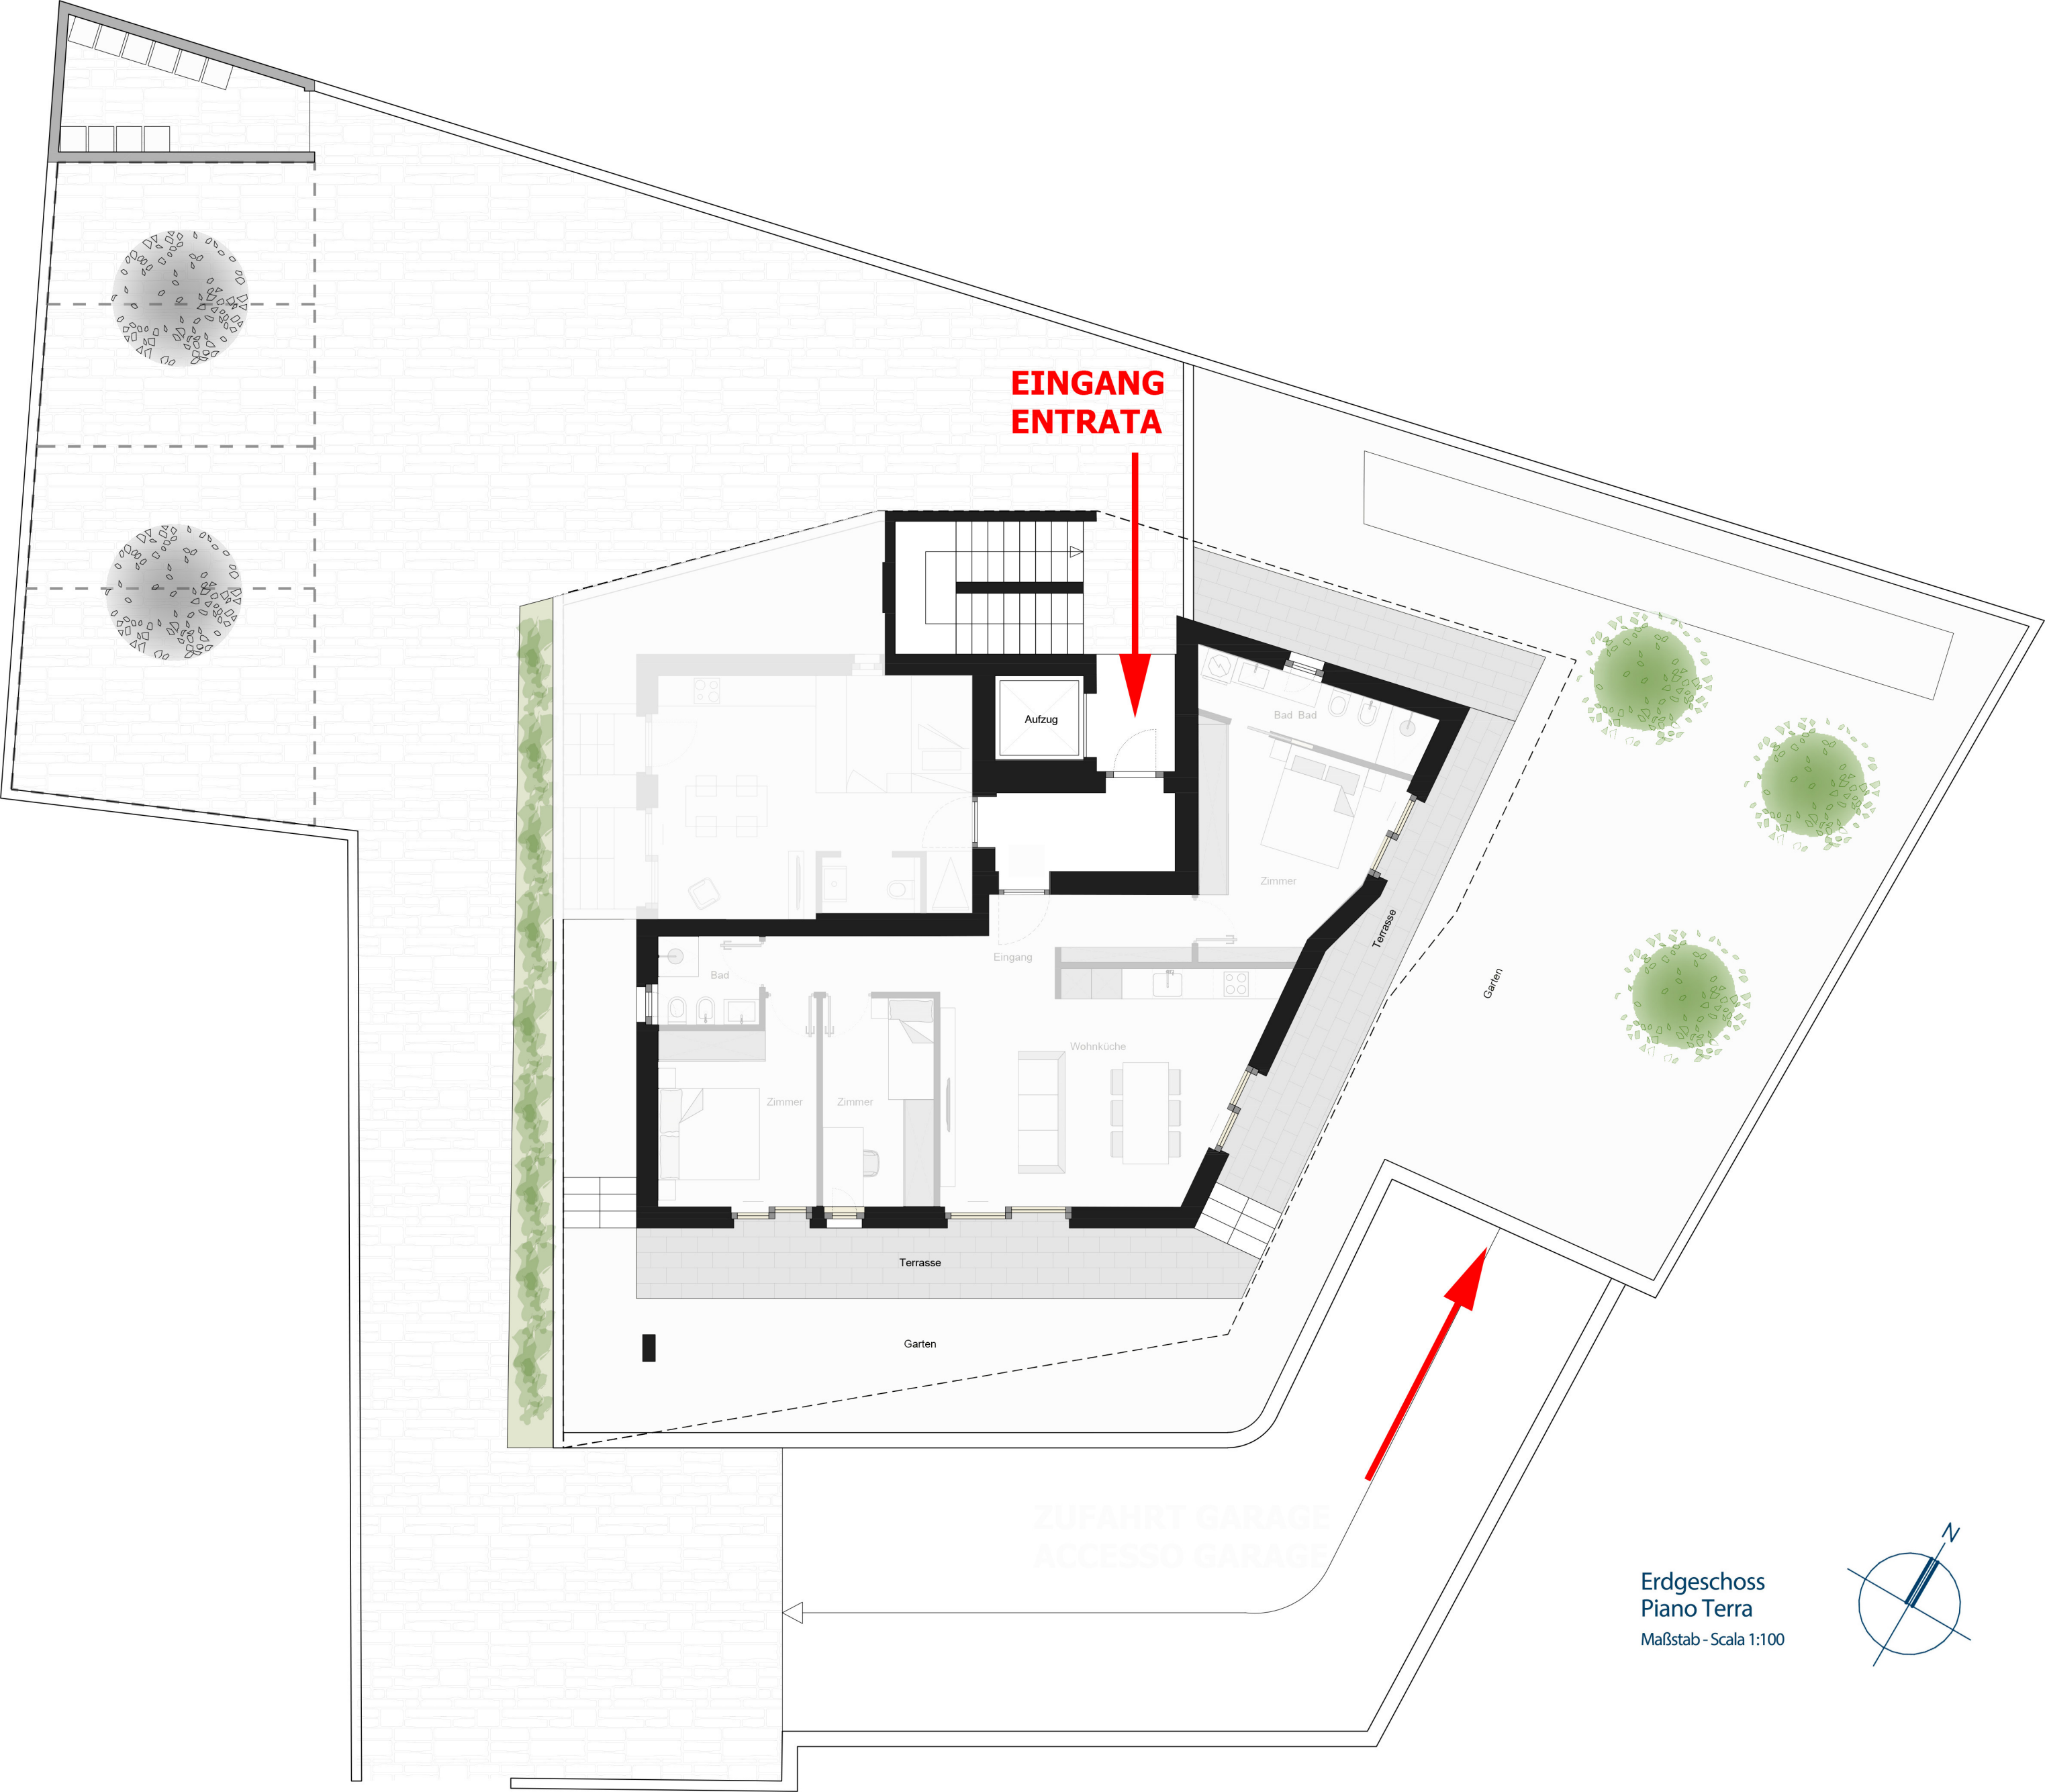


EINGANG
ENTRATA

ZUFahrt GARAGE
ACCESSO GARAGE

Erdgeschoss
Piano Terra
Maßstab - Scala 1:100

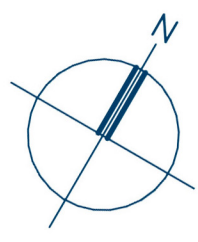


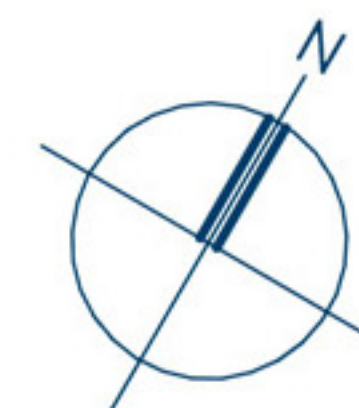

2. STOCK
2° PIANO



3. STOCK + Dachterrasse
3° PIANO + terrazzo sul tetto

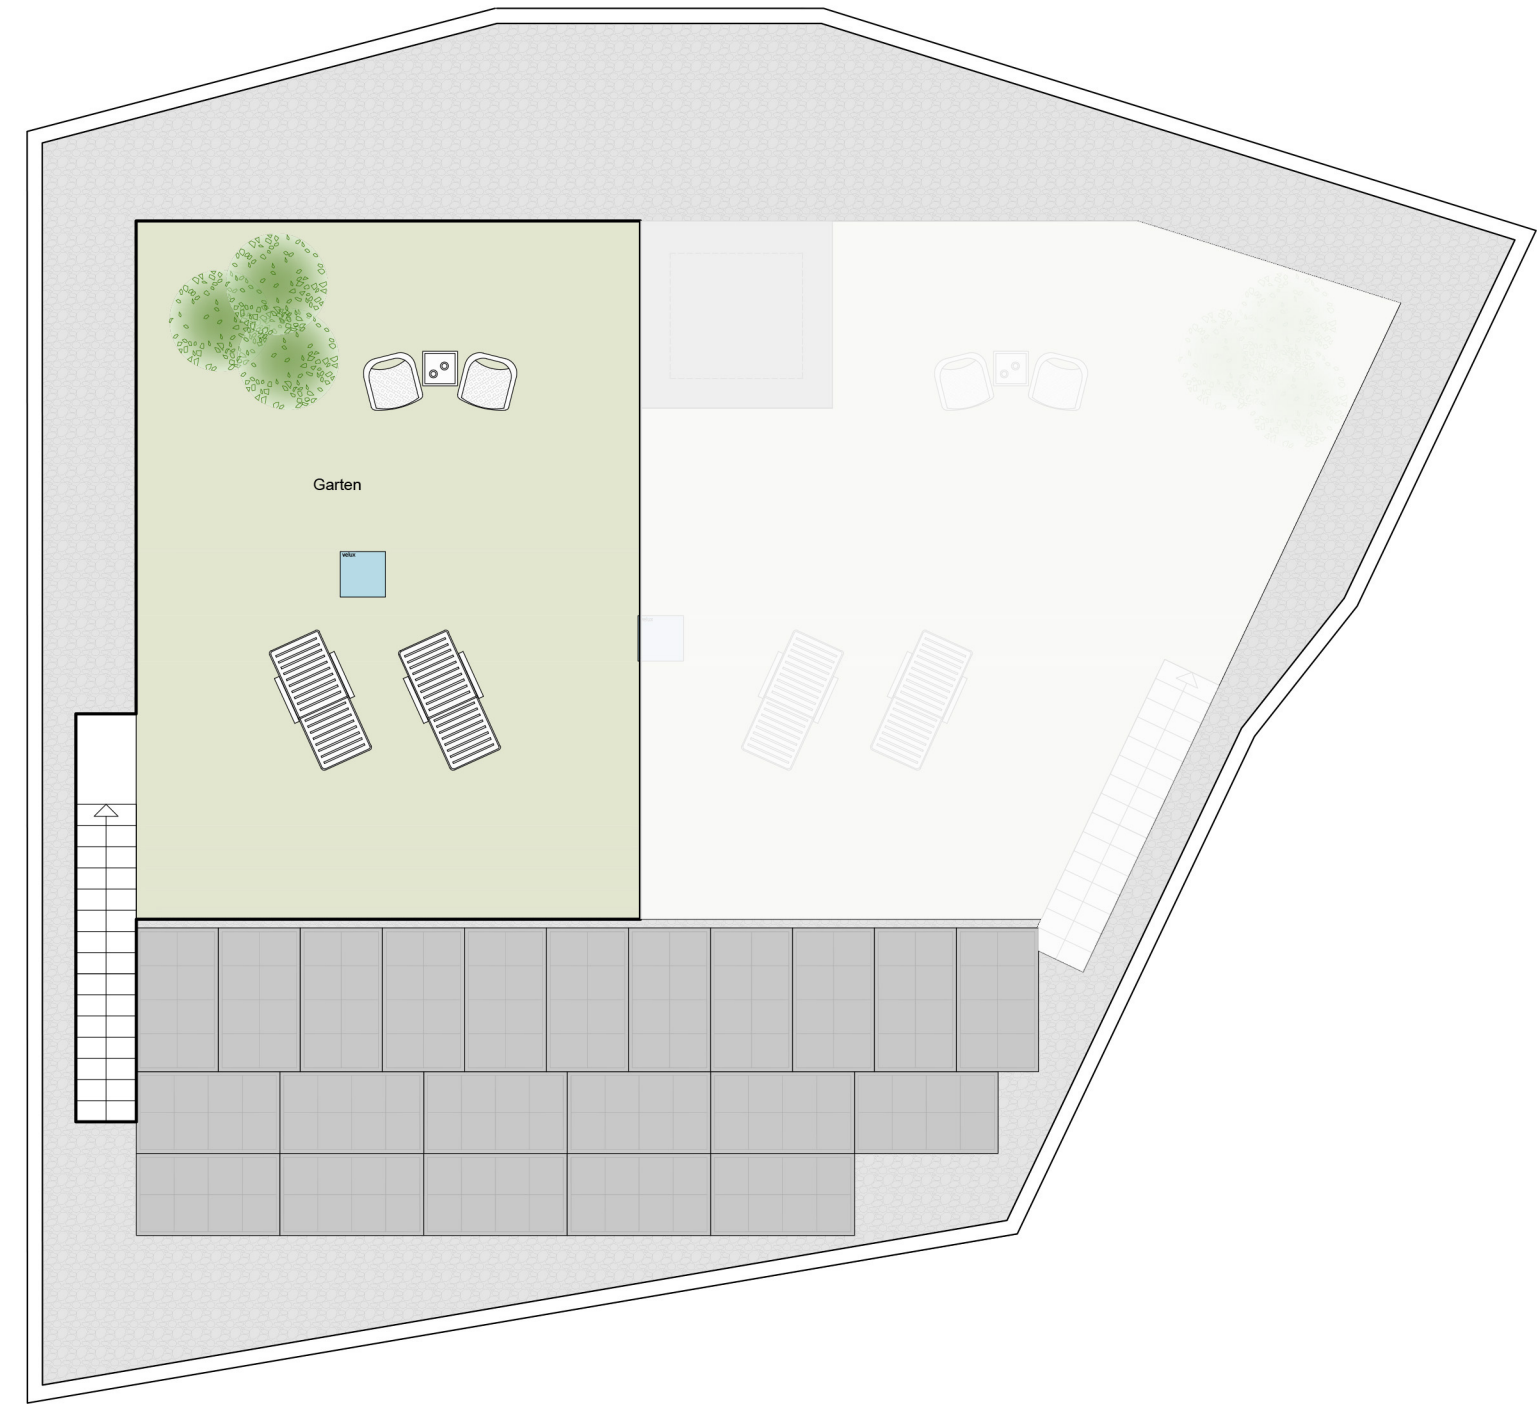



3. STOCK + Dachterrasse
3° PIANO + terrazzo sul tetto

